


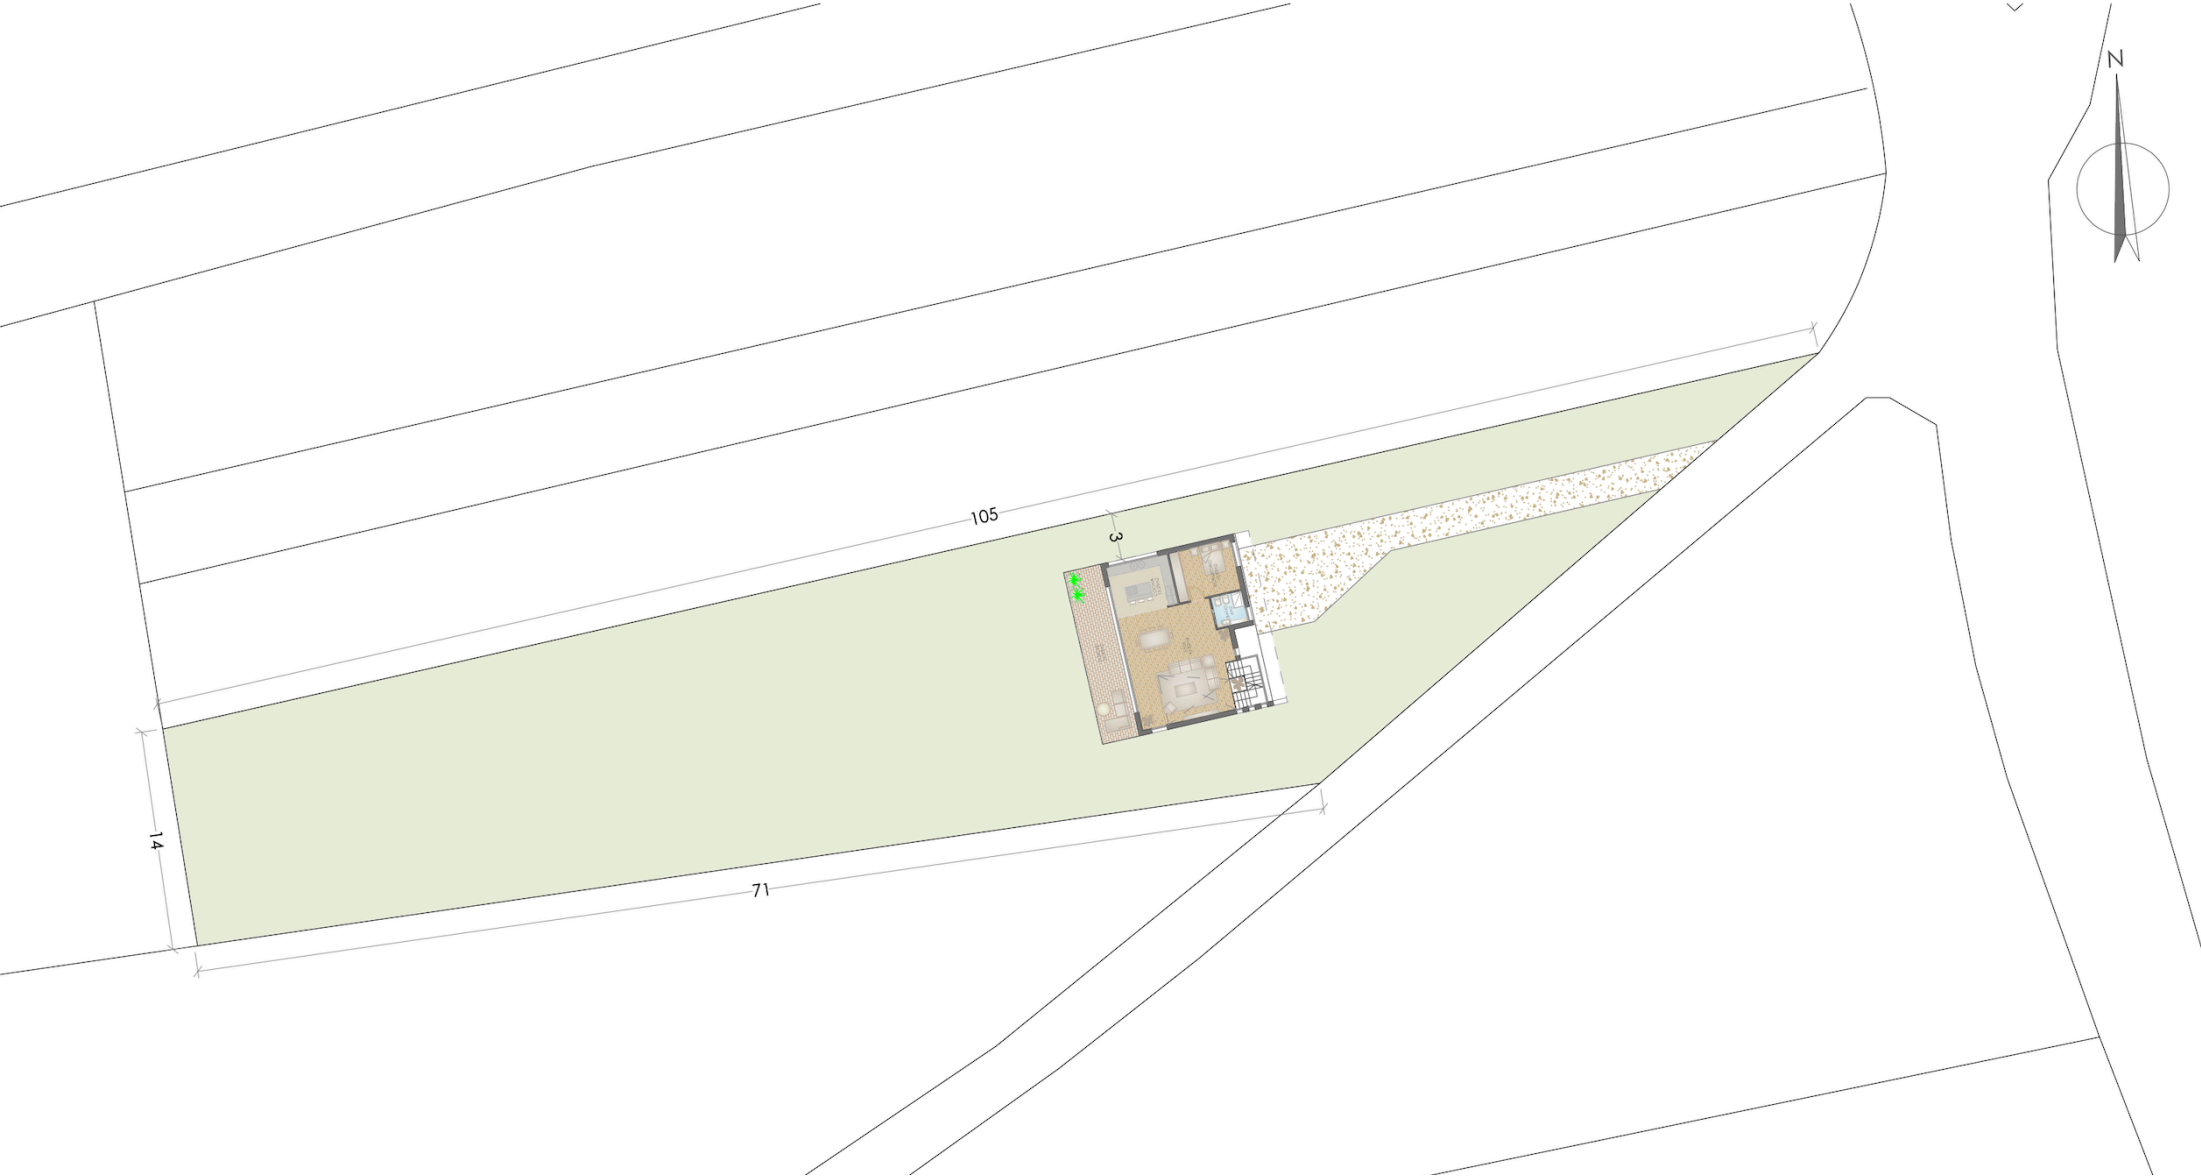





PLANTA BAJA

SUP. CONSTR. PL. SOTANO	= 97.70m ²
SUP. CONSTR. PL. BAJA	= 121.50m ²
SUP. CONSTR. PL. BAJA VIVIENDA	= 94.55m ²
SUP. CONSTR. PL. PORCHE	= 26.95m ²
SUP. CONSTR. PL. PRIMERA VIVIENDA	= 110.18m ²
SUP. CONSTR. TOTAL VIVIENDA	= 328.88m ²

PLANTA PRIMERA

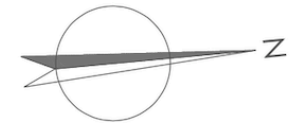


SUP. CONSTR. PL. SOTANO	= 97.70m ²
SUP. CONSTR. PL. BAJA	= 121.50m ²
SUP. CONSTR. PL. BAJA VIVIENDA	= 94.55m ²
SUP. CONSTR. PL. PORCHE	= 26.95m ²
SUP. CONSTR. PL. PRIMERA VIVIENDA	= 110.18m ²
SUP. CONSTR. TOTAL VIVIENDA	= 328.88m ²

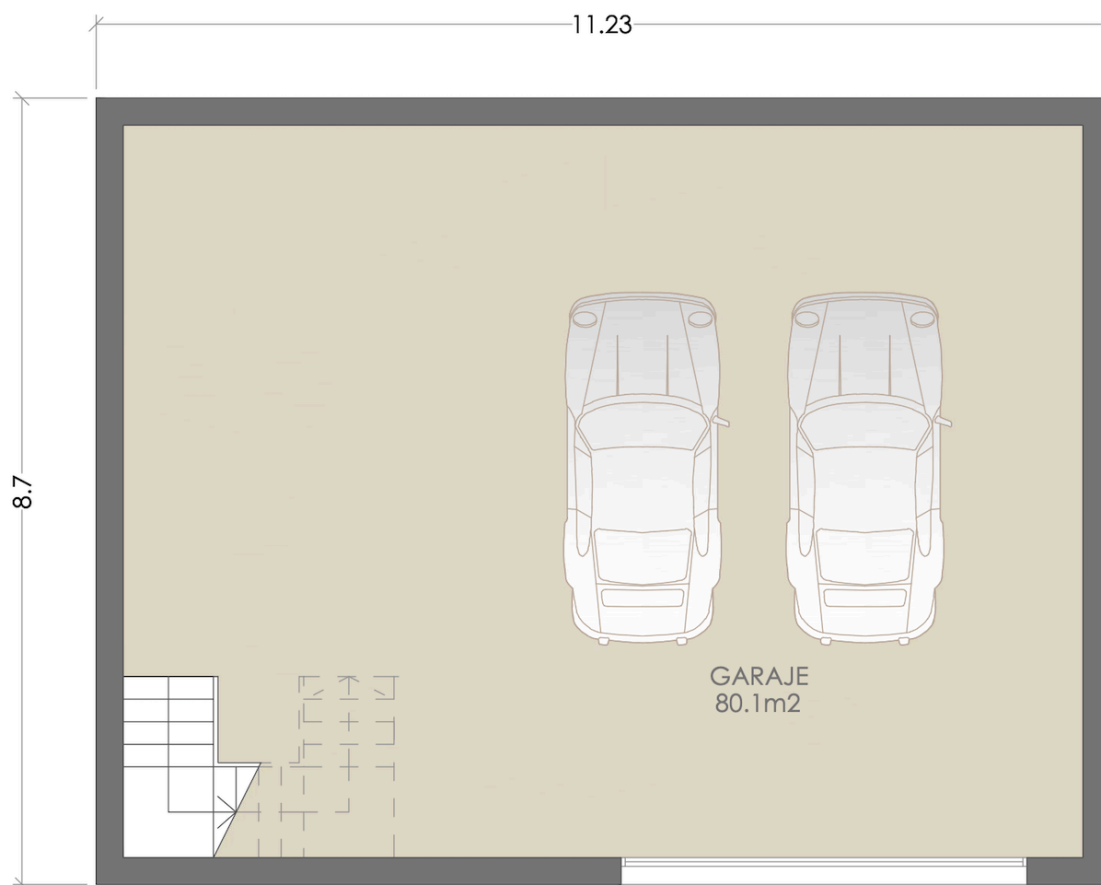


SUP. CONSTR. PL. SOTANO	= 97.70m ²
SUP. CONSTR. PL. BAJA	= 121.50m ²
SUP. CONSTR. PL. BAJA VIVIENDA	= 94.55m ²
SUP. CONSTR. PL. PORCHE	= 26.95m ²
SUP. CONSTR. PL. PRIMERA VIVIENDA	= 110.18m ²
SUP. CONSTR. TOTAL VIVIENDA	= 328.88m ²


SOTANO

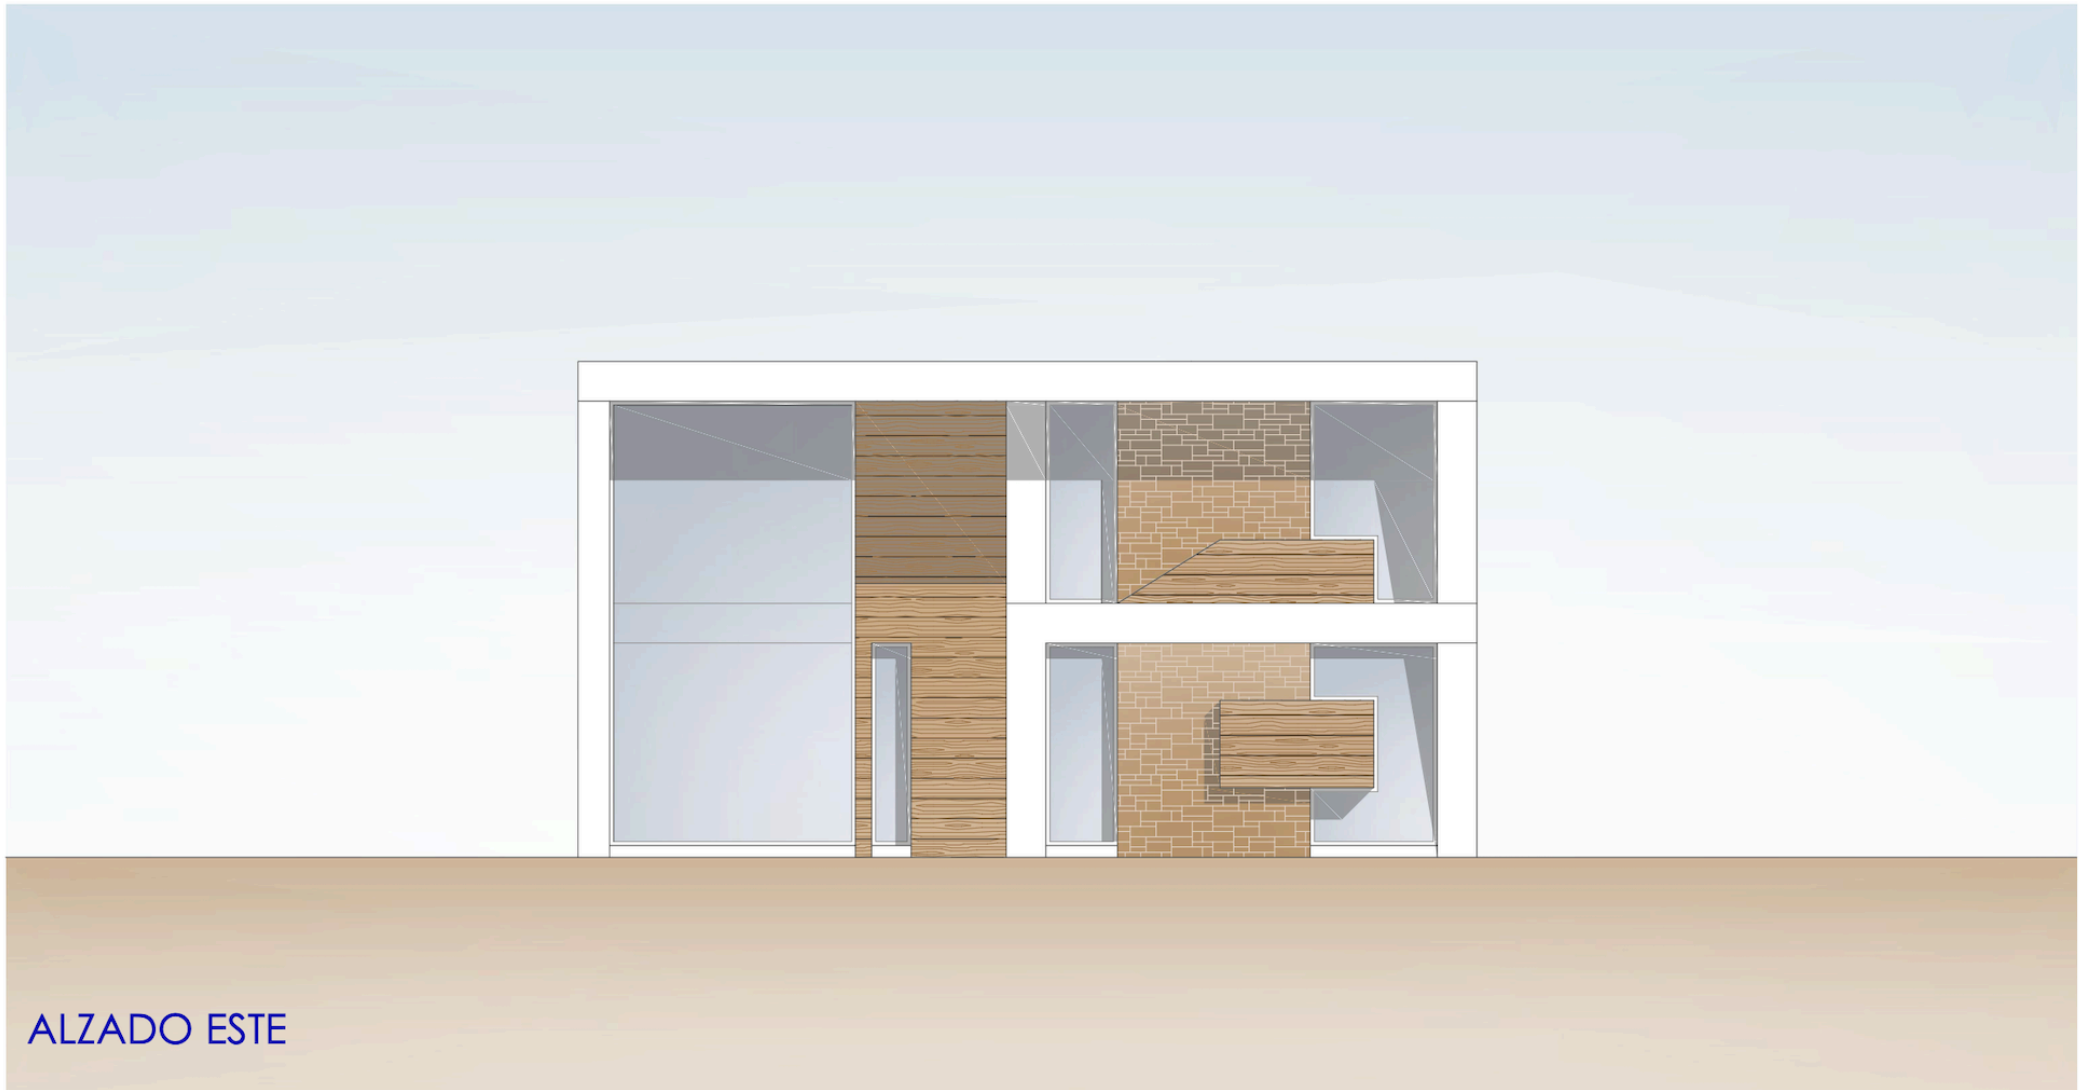

ALZADO ESTE

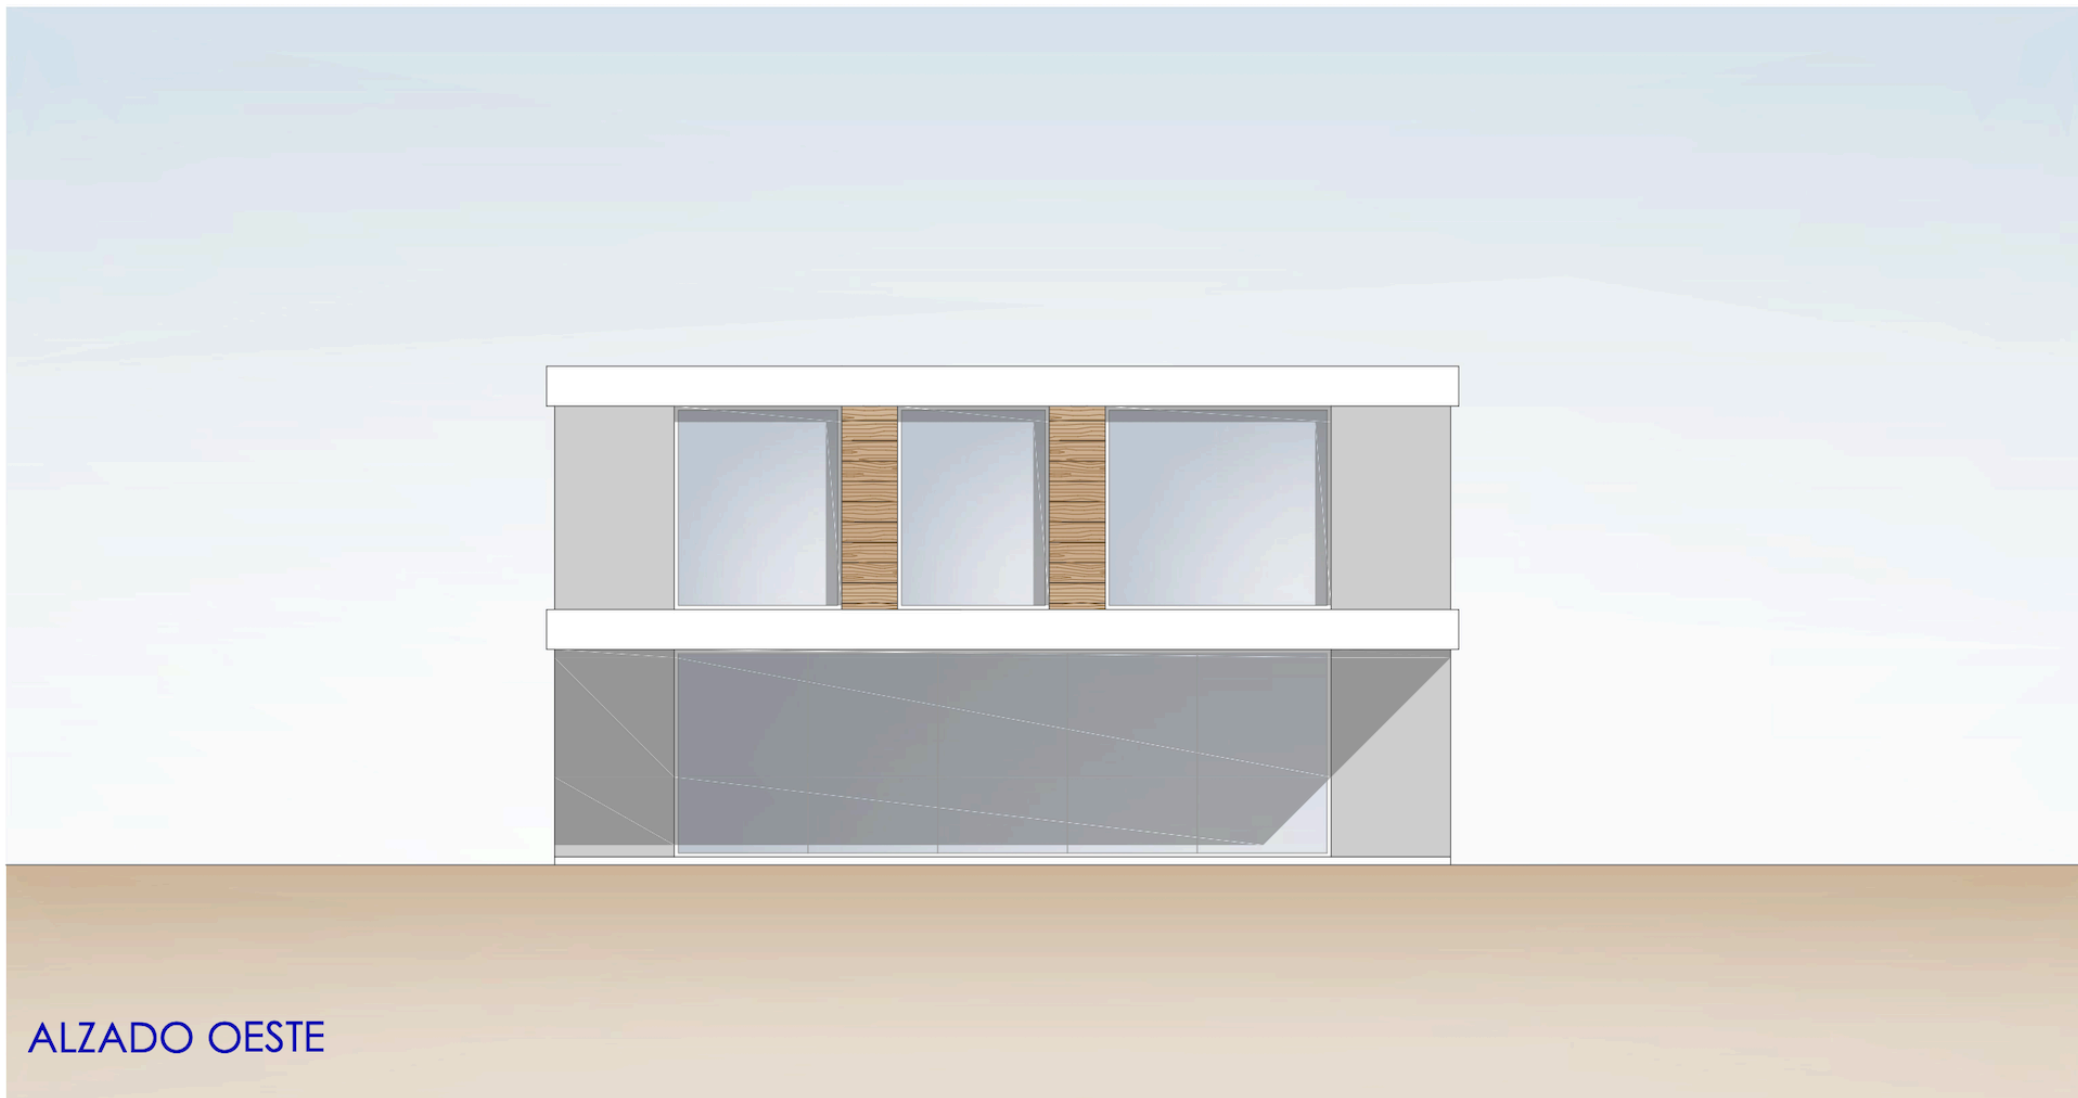

ALZADO OESTE

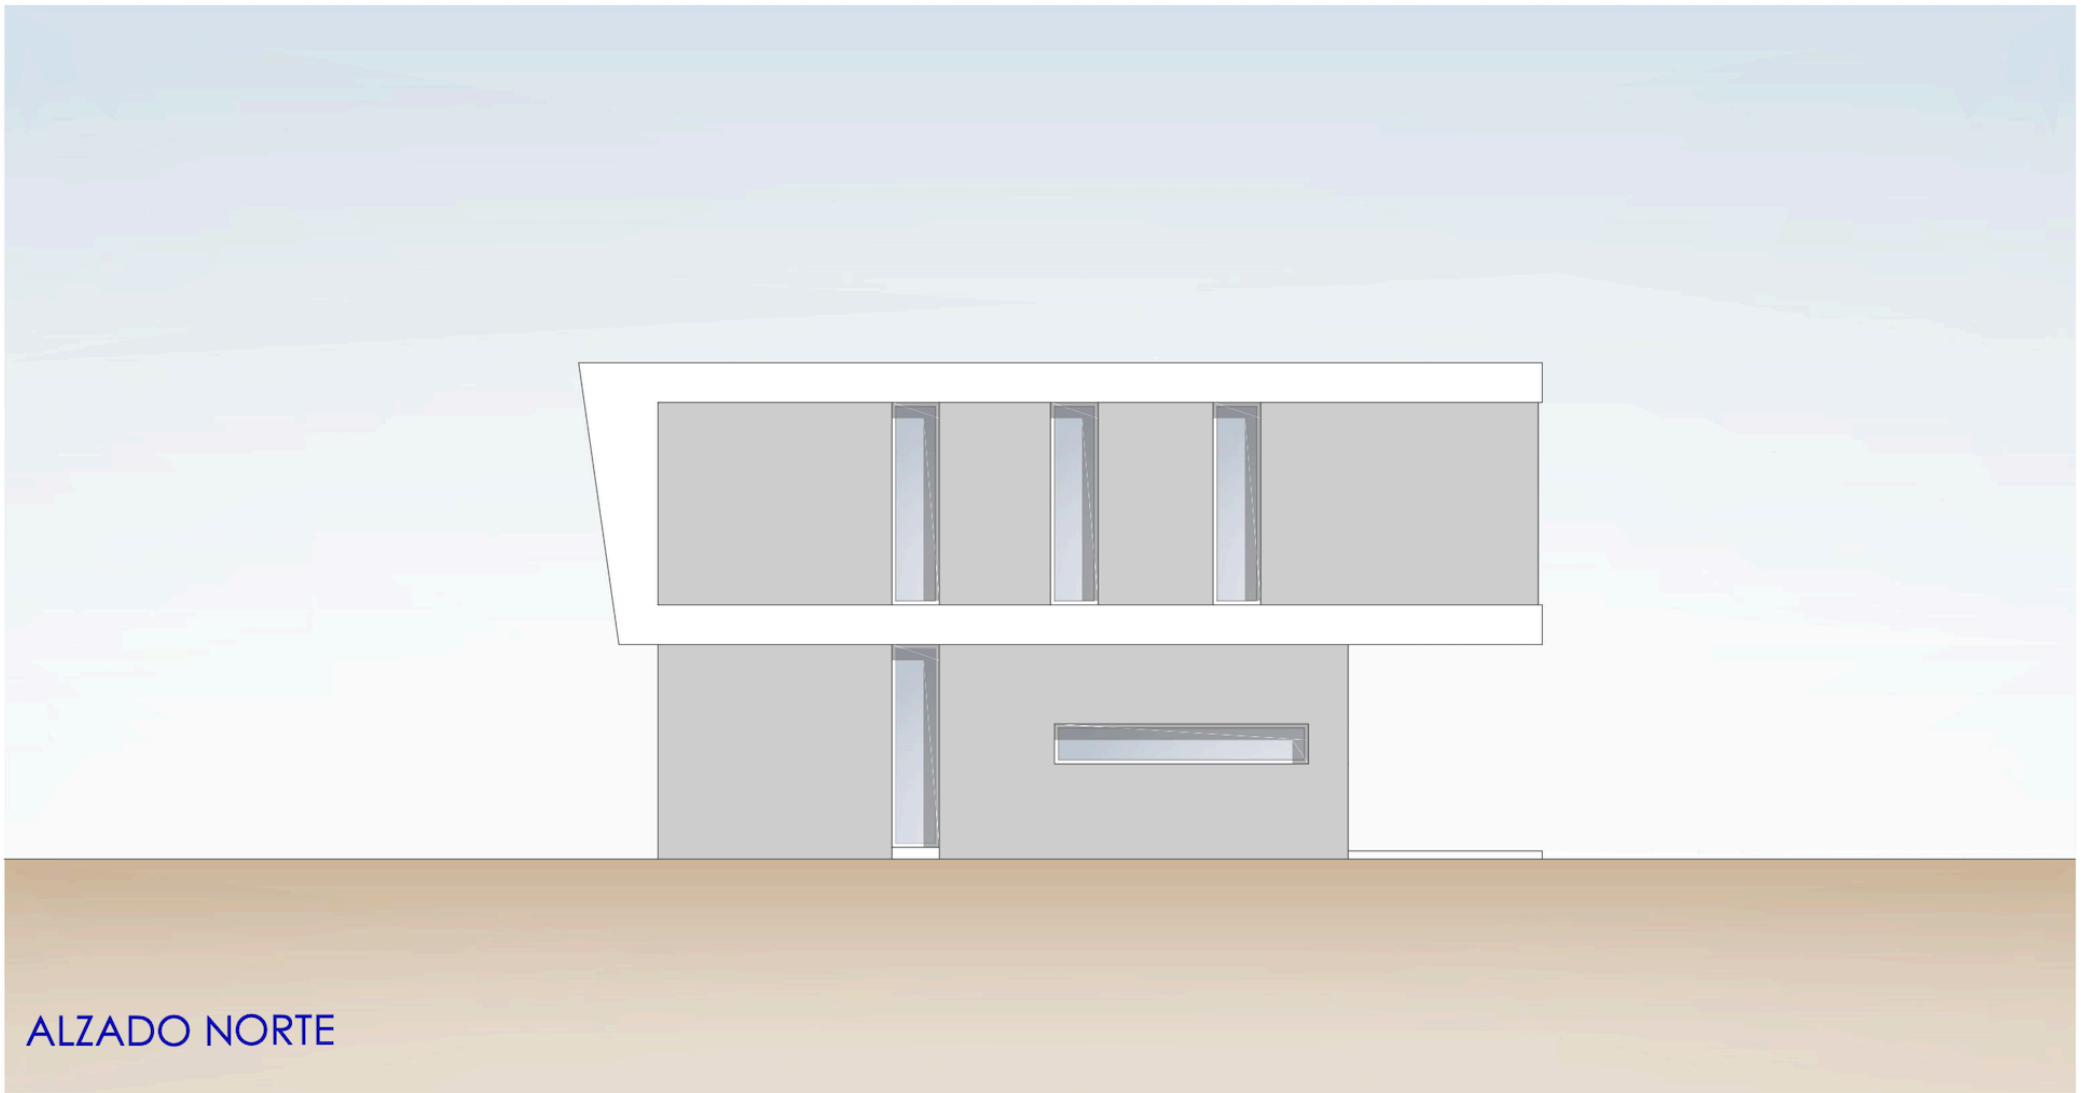

ALZADO NORTE

